



MINISTRY OF TRANSPORTATION, ONTARIO  
03-2-2017

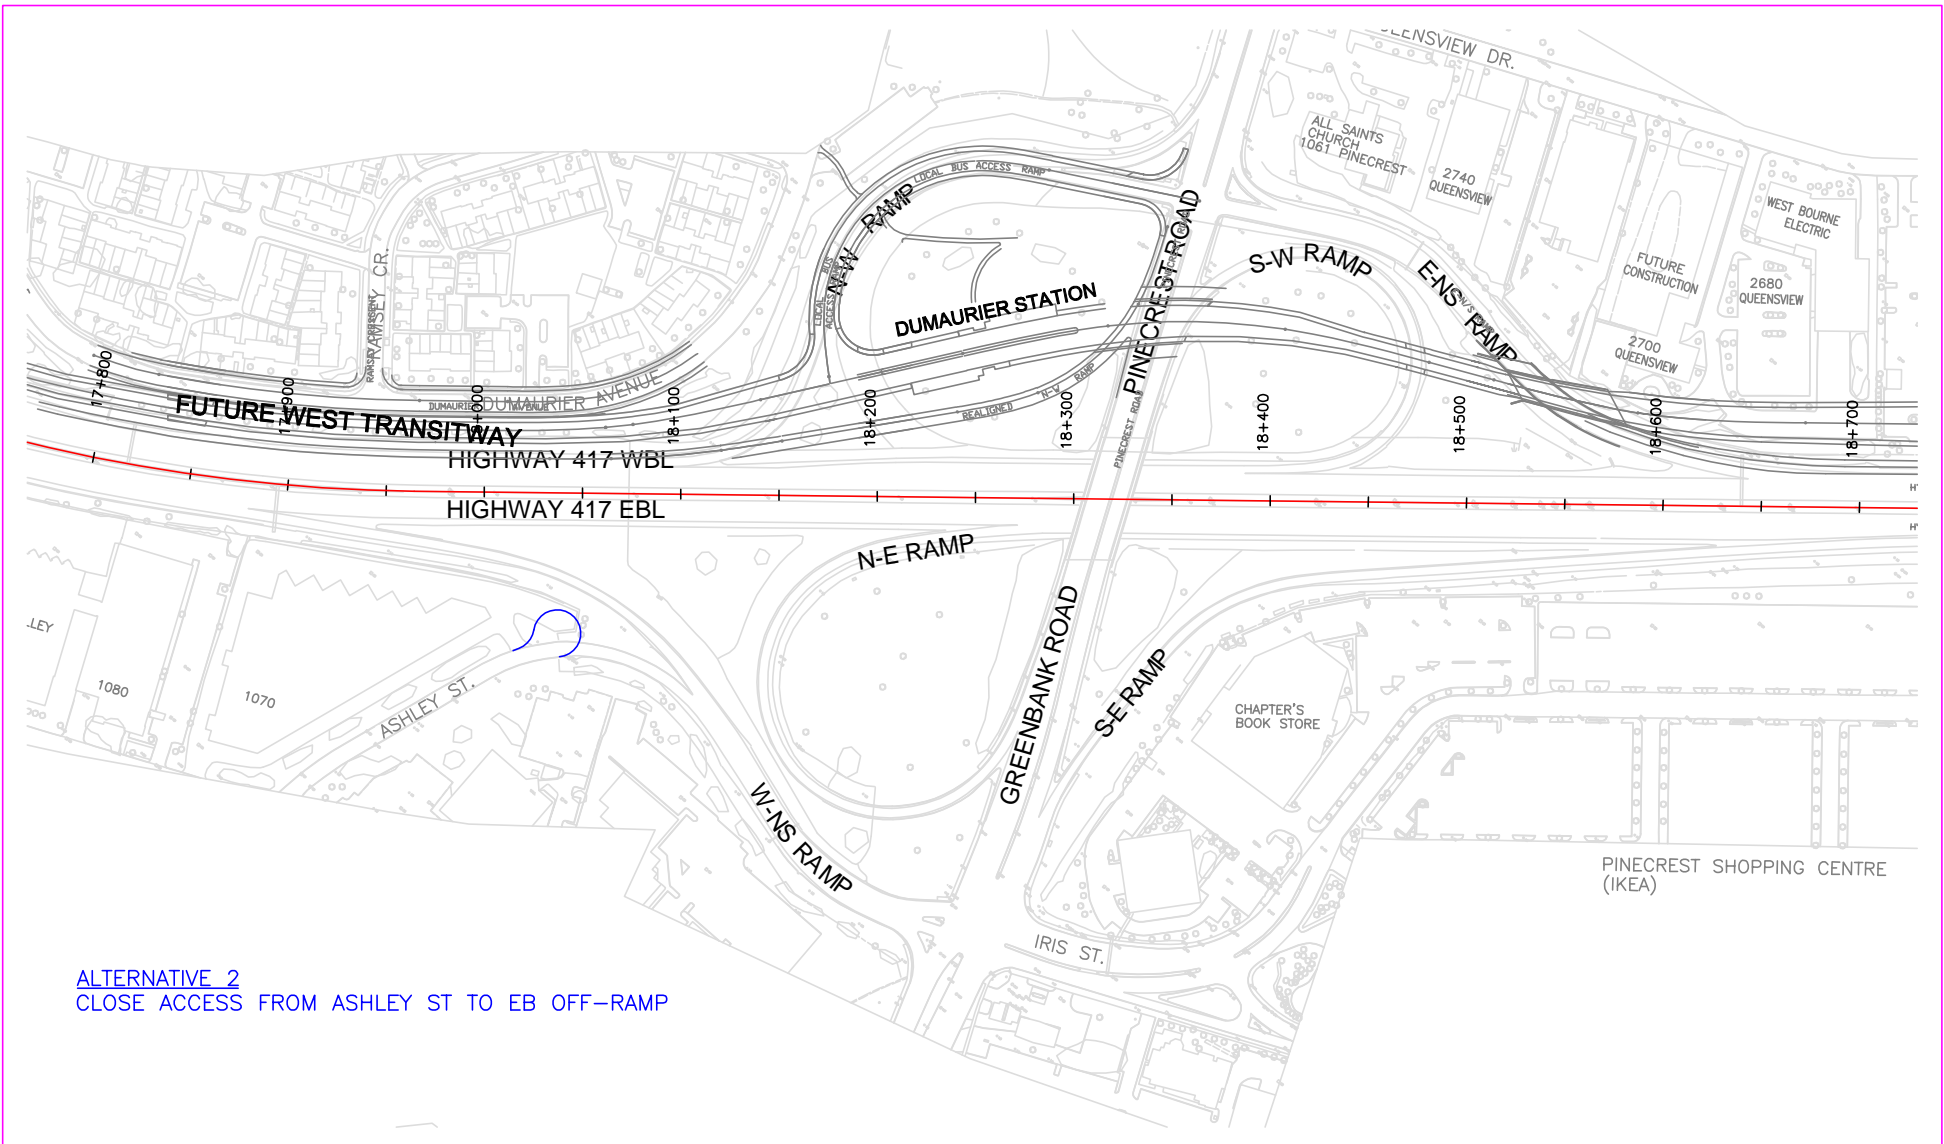

ALTERNATIVE 2  
CLOSE ACCESS FROM ASHLEY ST TO EB OFF-RAMP

PLATE ASH-2/03 02/26/04 1503

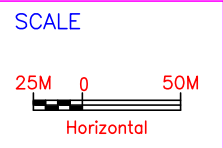

HIGHWAY 417, FROM HIGHWAY 416 TO  
ANDERSON ROAD  
PRELIMINARY DESIGN STUDY AND  
ENVIRONMENTAL ASSESSMENT  
G.W.P. 663-93-00

PINECREST ROAD / GREENBANK ROAD  
INTERCHANGE SOUTH SIDE ALTERNATIVES  
ASHLEY STREET ACCESS – ALTERNATIVE 2

PLATE  
**ASH-2**